

| Revision notes: | | |
|-----------------|-------|--------|
| Rev: | Date: | Notes: |
| | | |

Drawn by:
BRIAN BOTHA

Client:
COVENTRY UNIVERSITY
GARY O'NEILL AND MATTHEW WHITE

Project:
FEASIBILITY REPORT
CAD DRAWINGS


Drawing Title:
Existing Floor Plan
A3

Date:
26/02/16

Scale @ A3:
1:50

Revision:
0



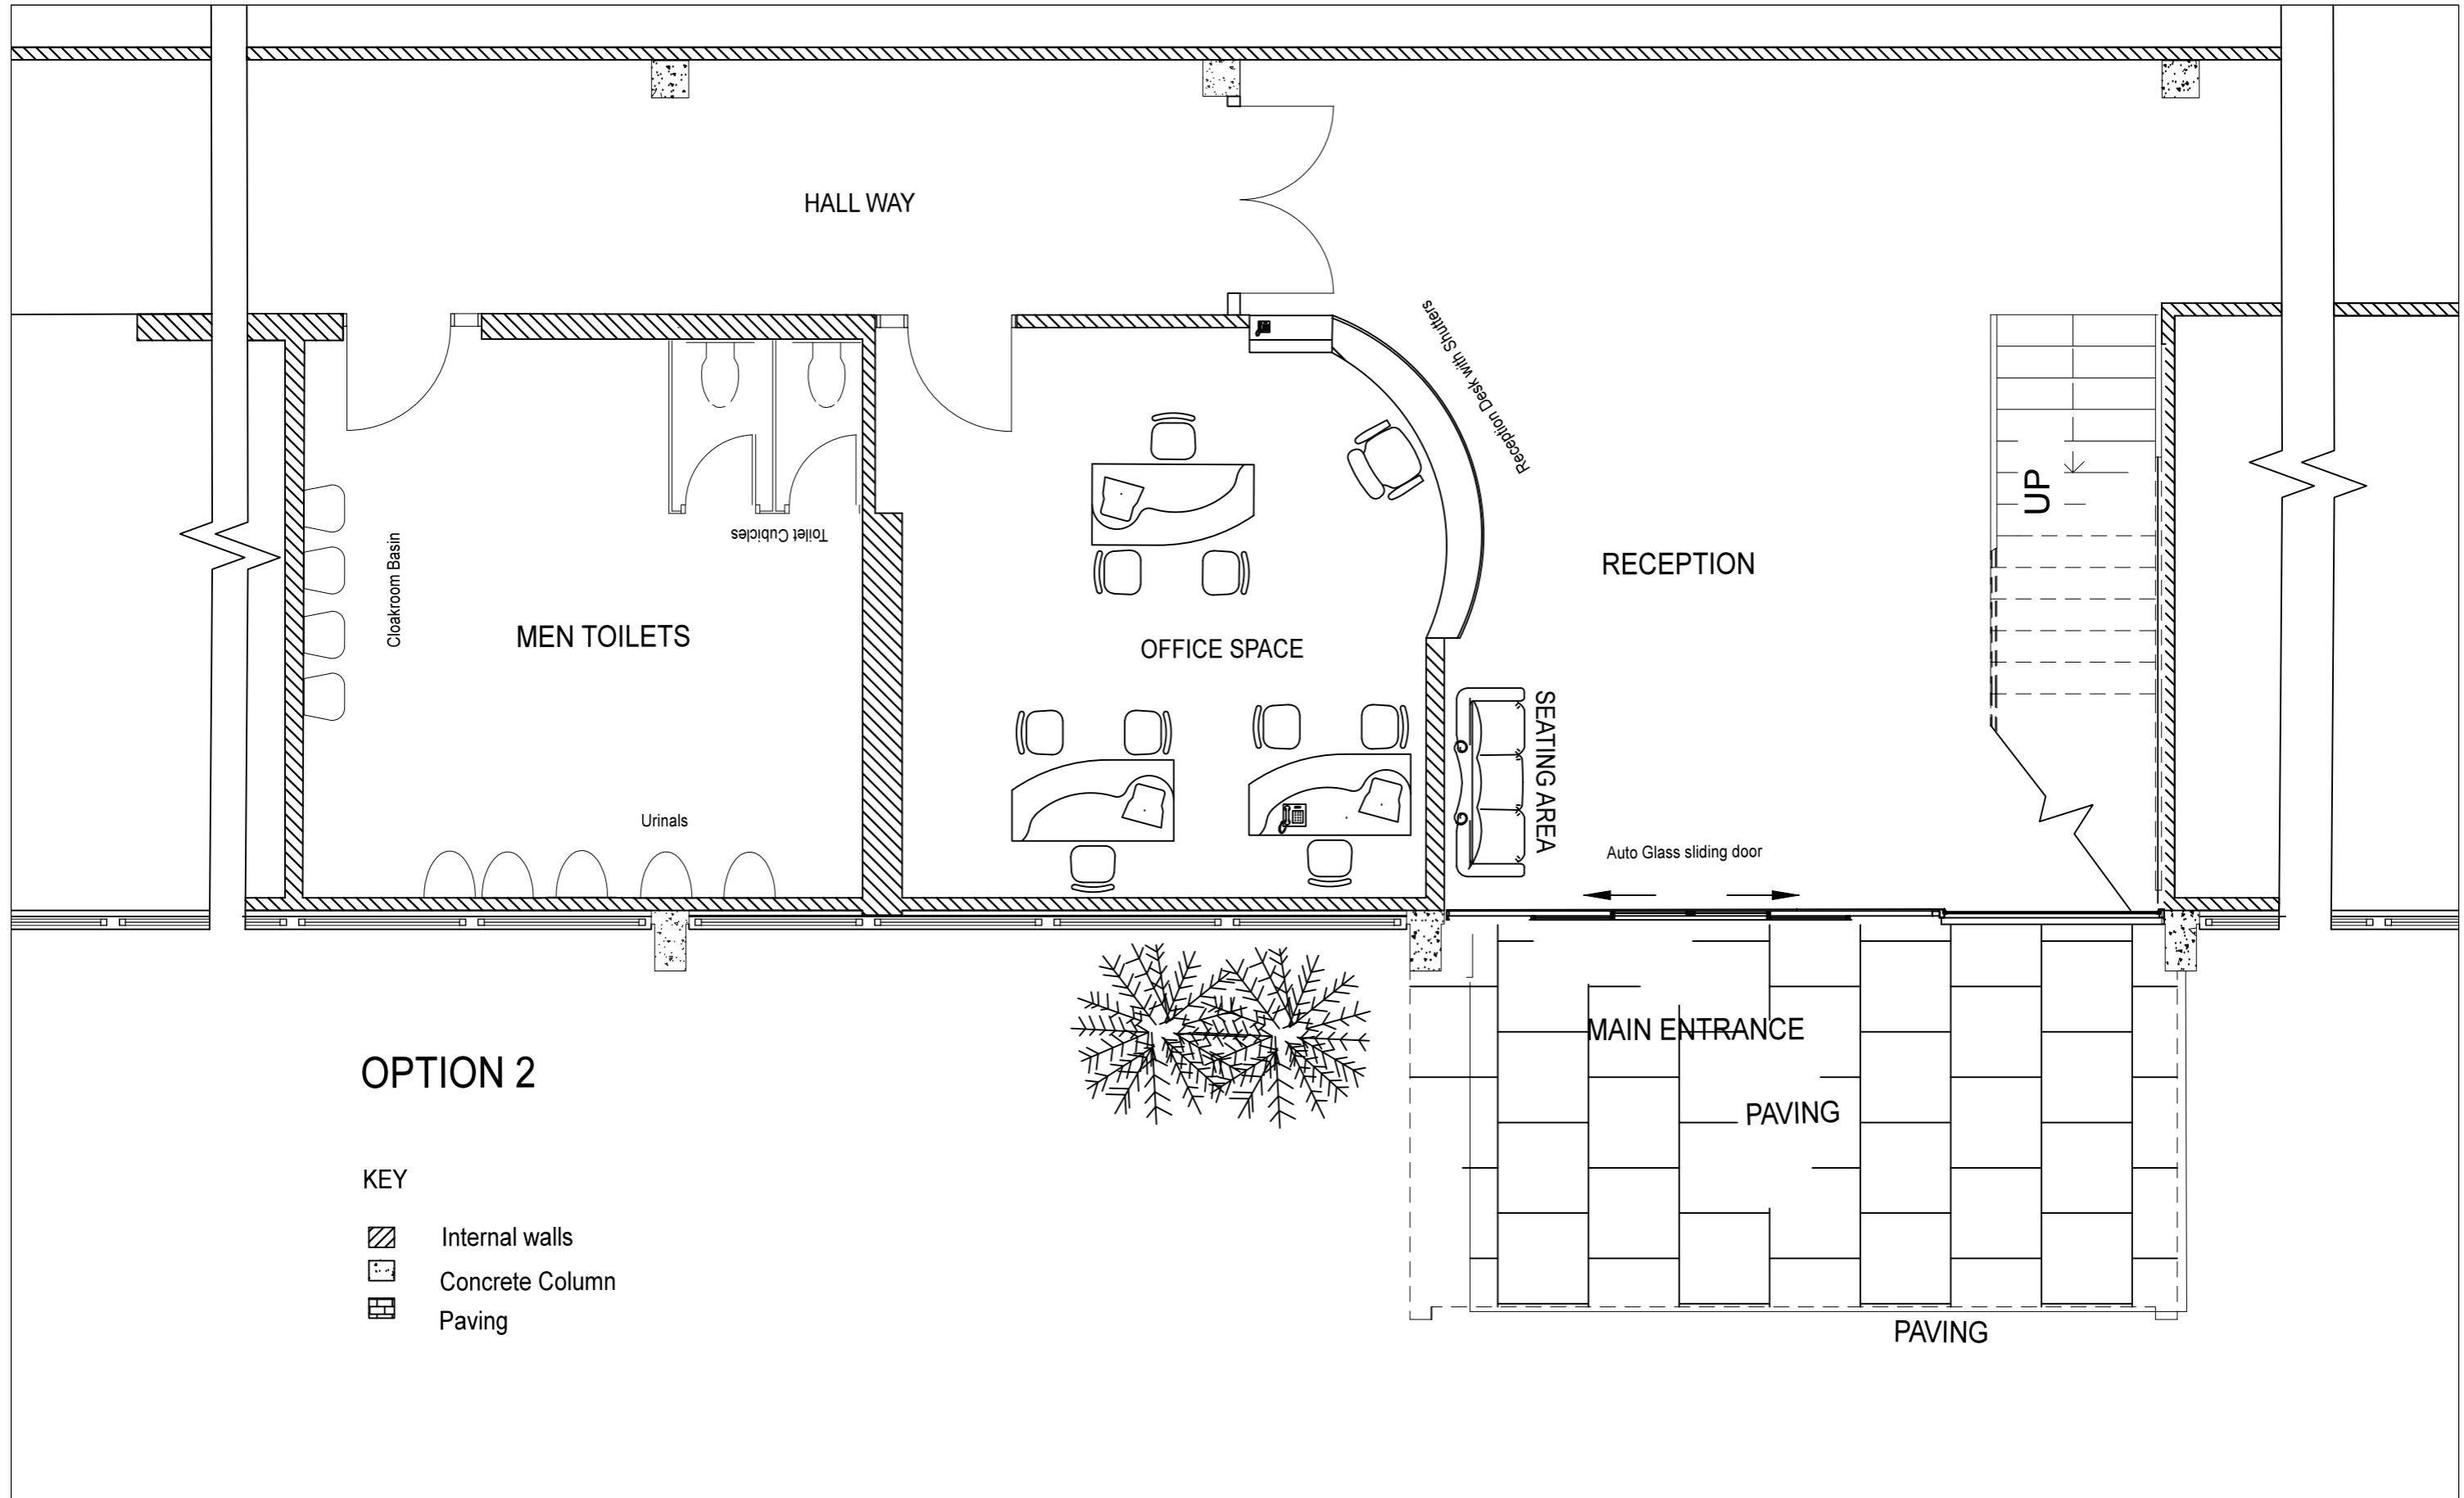

| Revision notes: | | |
|-----------------|-------|--------|
| Rev: | Date: | Notes: |
| | | |

| |
|---|
| Drawn by: BRIAN BOTHA |
| Client: COVENTRY UNIVERSITY GARY O'NEILL AND MATTHEW WHITE |

| |
|---|
| Project: FEASIBILITY REPORT CAD DRAWINGS |
| Drawing Title: OPTION 2 A3 |

| |
|----------------------------|
| Date: 26/02/16 |
| Scale @ A3: 1:50 |
| Revision: 0 |

