



PRODUCED BY AN AUTODESK EDUCATIONAL PRODUCT

*Intersection has
 been on 10/8/16
 The 48' & 58' lengths
 are to the B.C. & E.C.
 of the curve return.
 The gutter
 is 2' wide
 & the cross
 gutter is
 6' wide.*

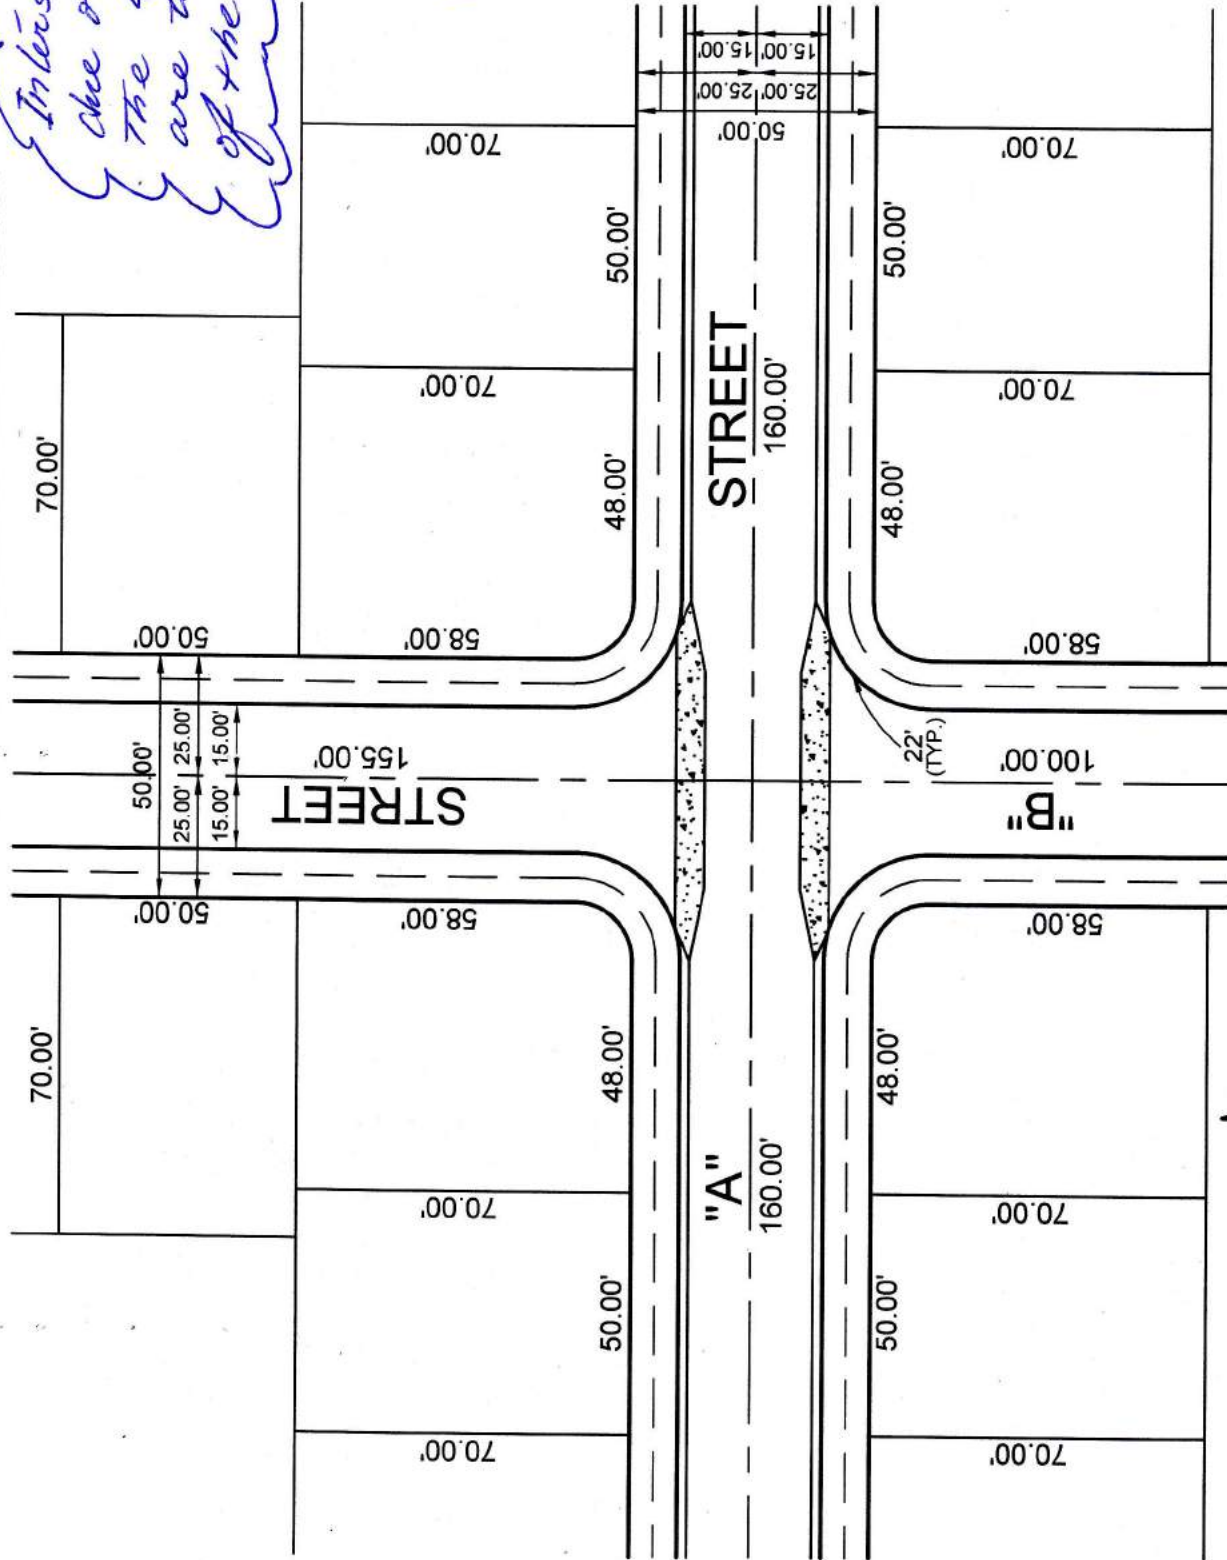

PRODUCED BY AN AUTODESK EDUCATIONAL PRODUCT

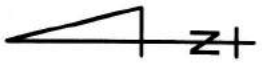

INTERSECTION PLAN

SCALE: 1"=40'

DRAWING:	INTERSECTION
NAME:	
DATE:	